




floor plan

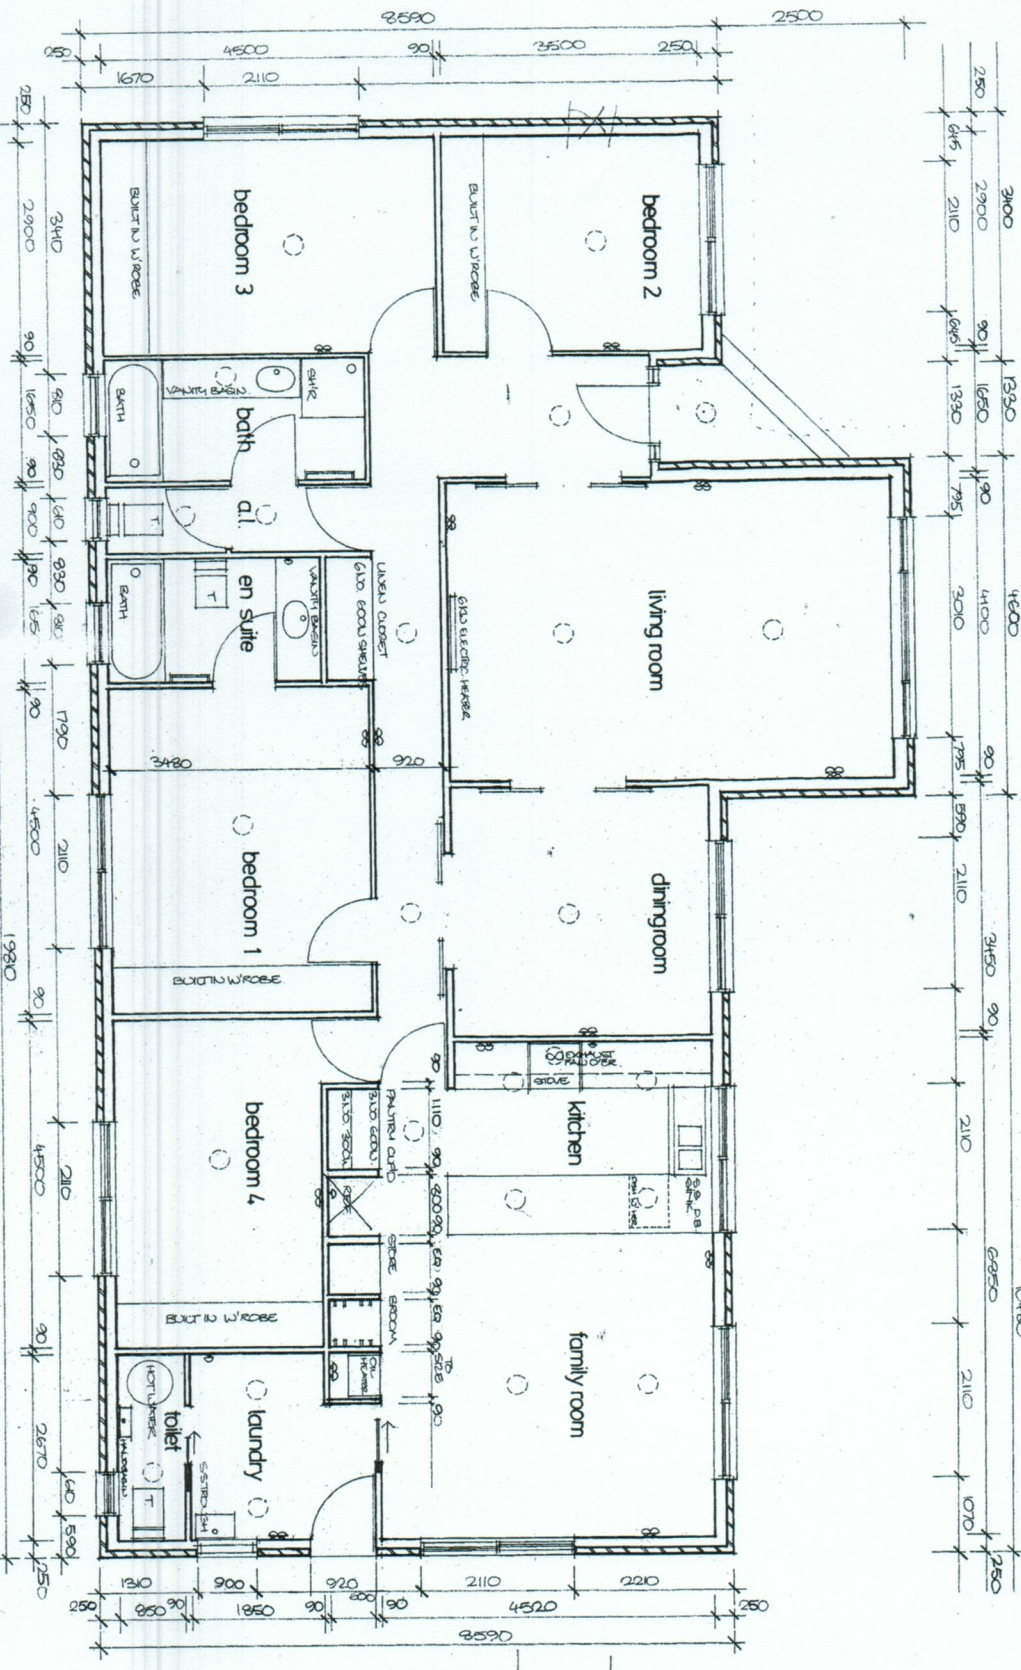


south

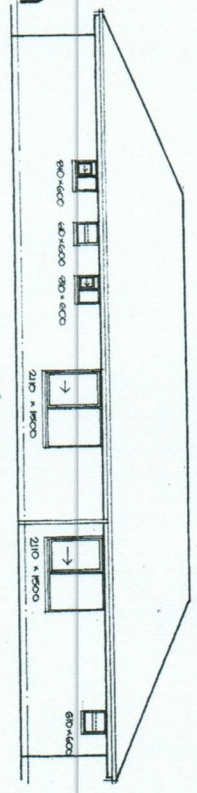


north

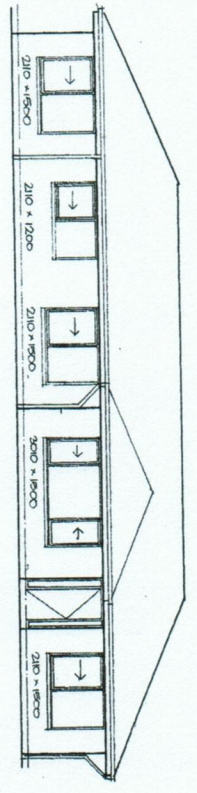

west

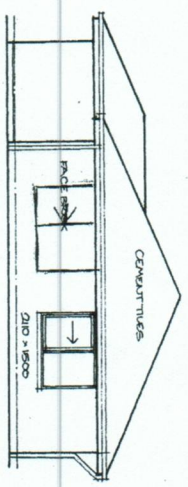

east

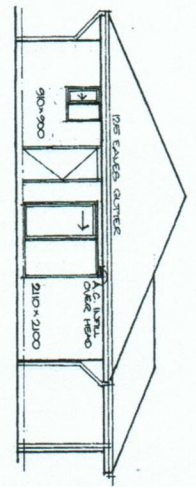

Residence
for A Sturgeon
lot 100 Oliver
Berridale
builder
John Fielding
Bellevue Con
062 9739572

november 1982

mary st.

101.71 m to corner

lot 100

